



WOO HON FAI HALL BIOENGINUITY






WALLS



LIGHTING

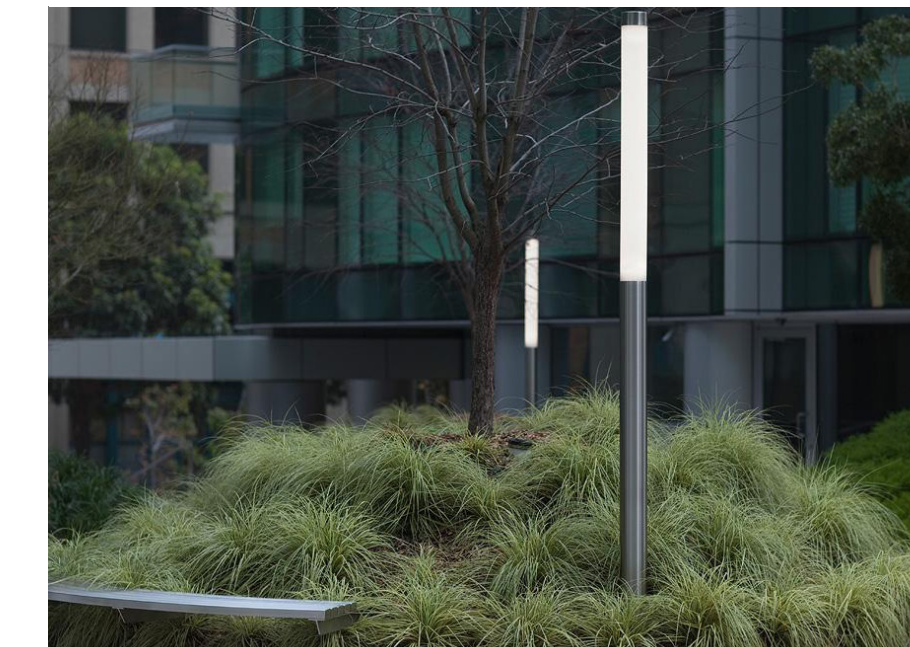

PERMEABLE PAVING




FENCING



PLANTERS



SITE FURNISHINGS

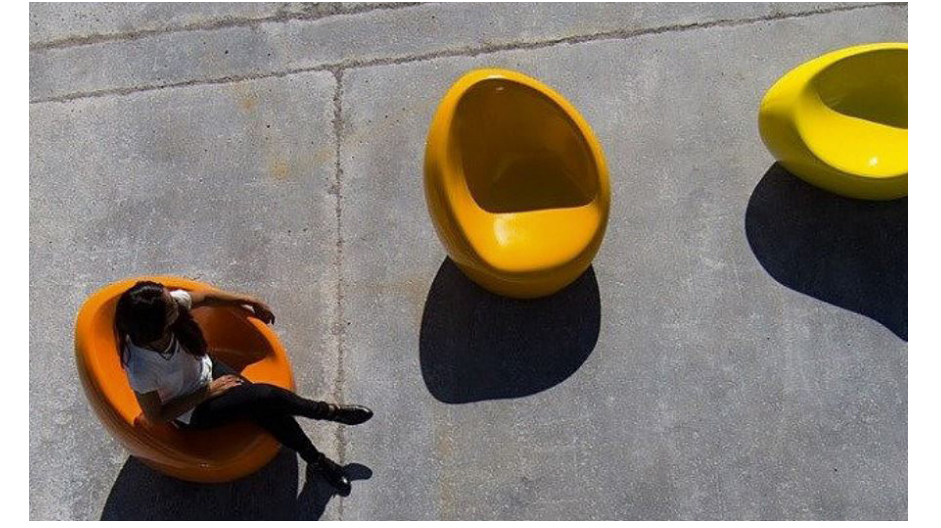

TREES



ORNAMENTAL PLANTS



ACCENT PLANTS - FORM & COLOR



GRASSES



WOO HON FAI HALL BIOENGINEER

DURANT AVENUE




BANCROFT WAY

BASEMENT








GROUND FLOOR + MEZZANINE

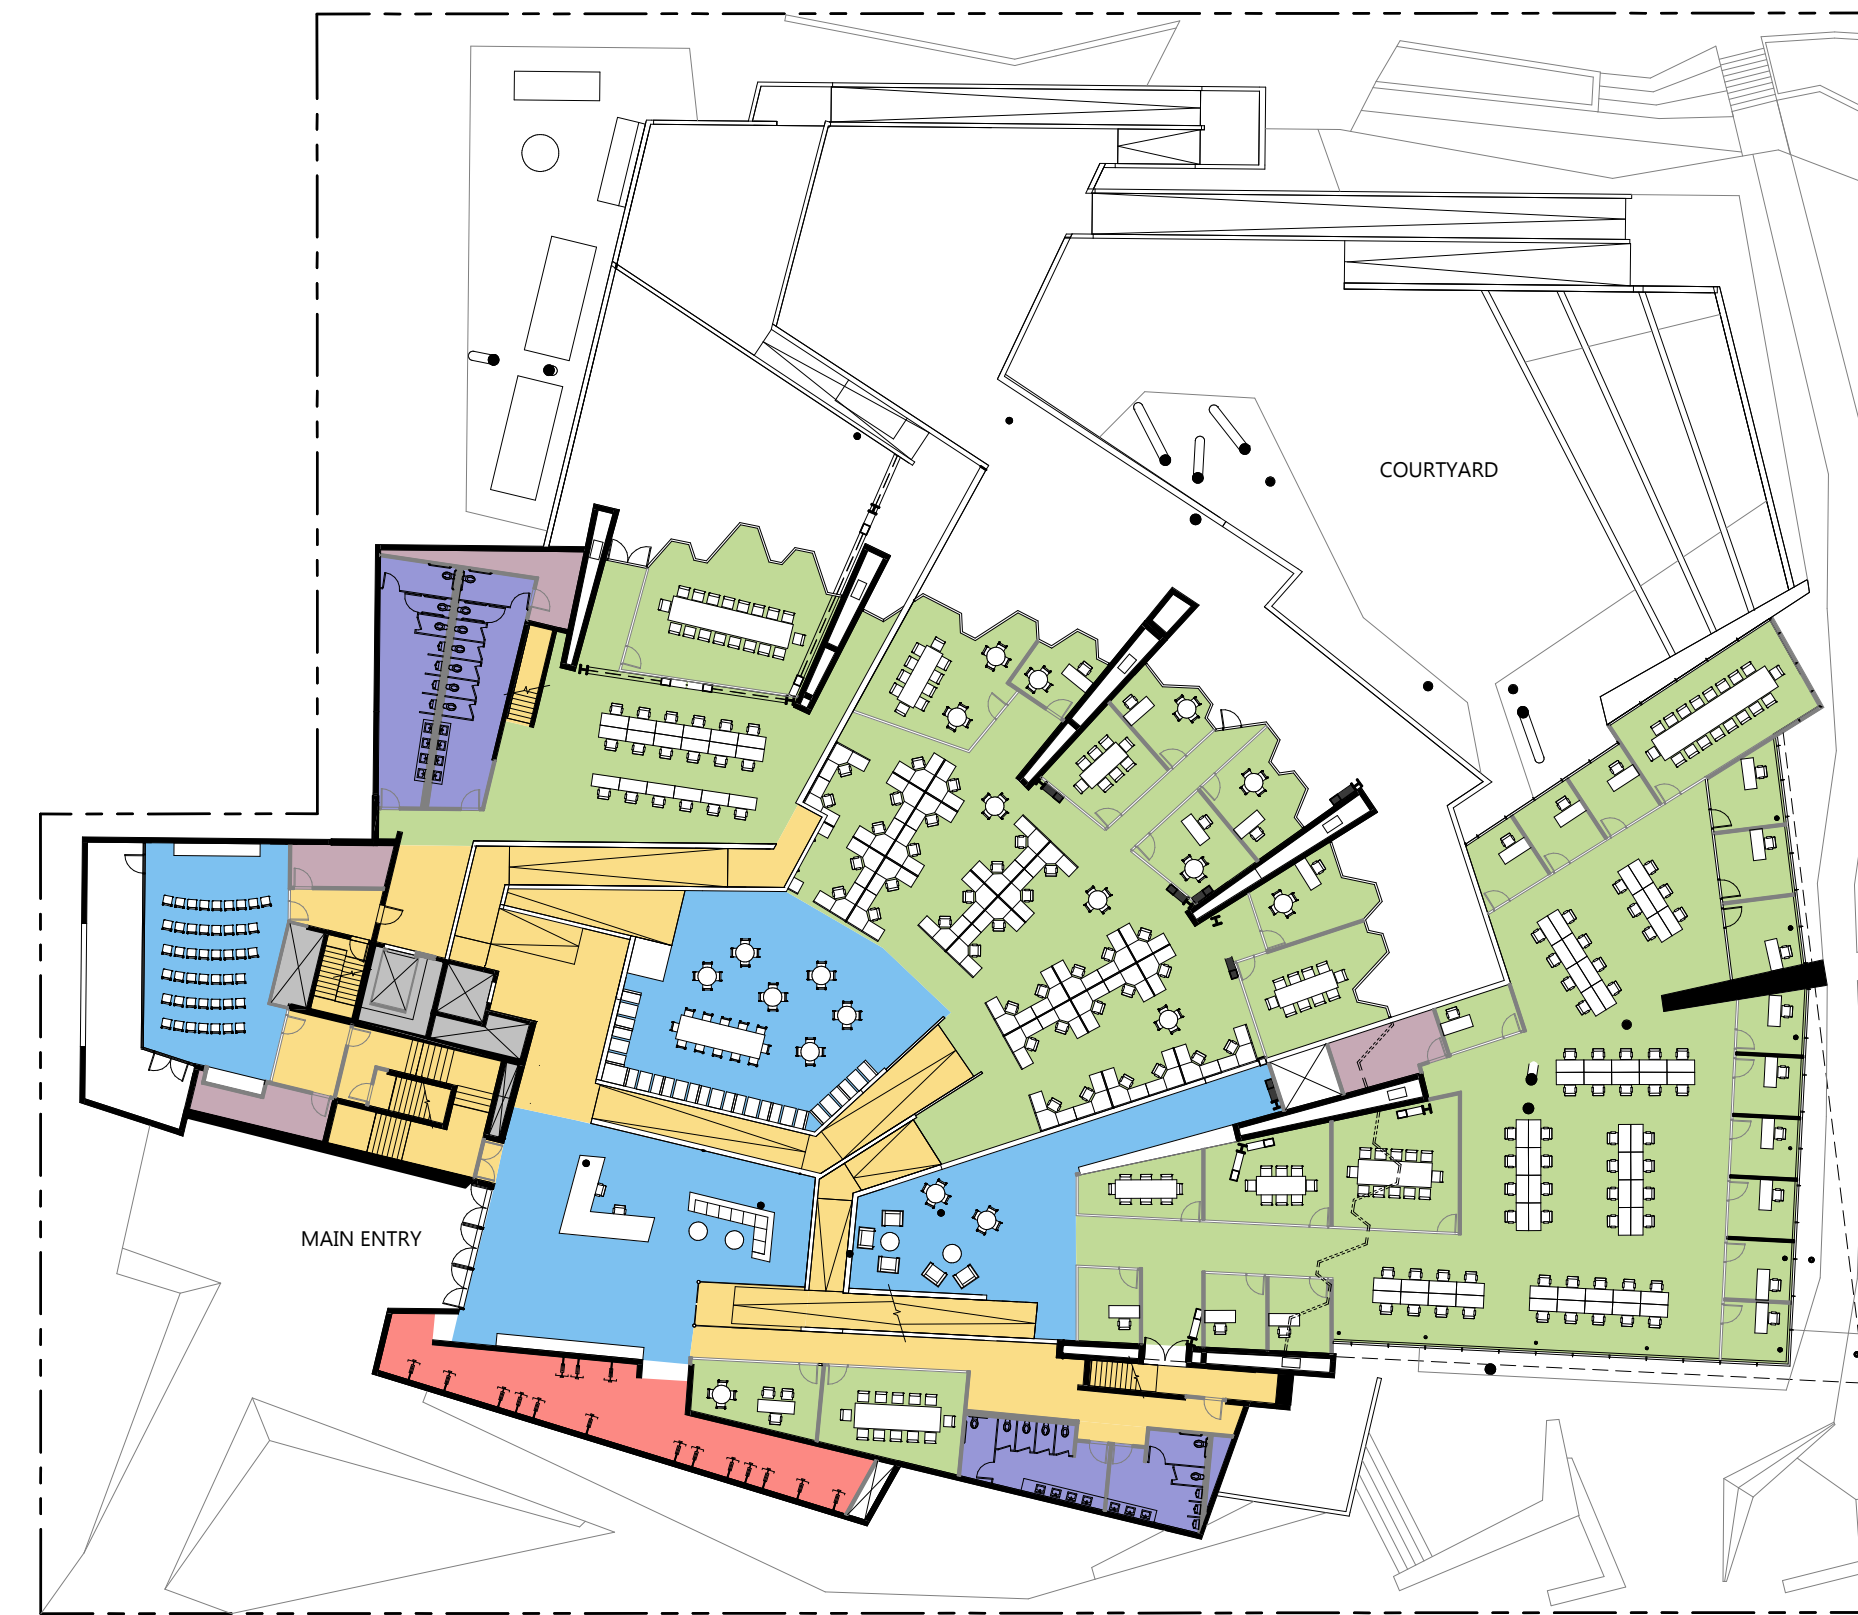

LOWER GALLERY + LIBRARY



UPPER GALLERY

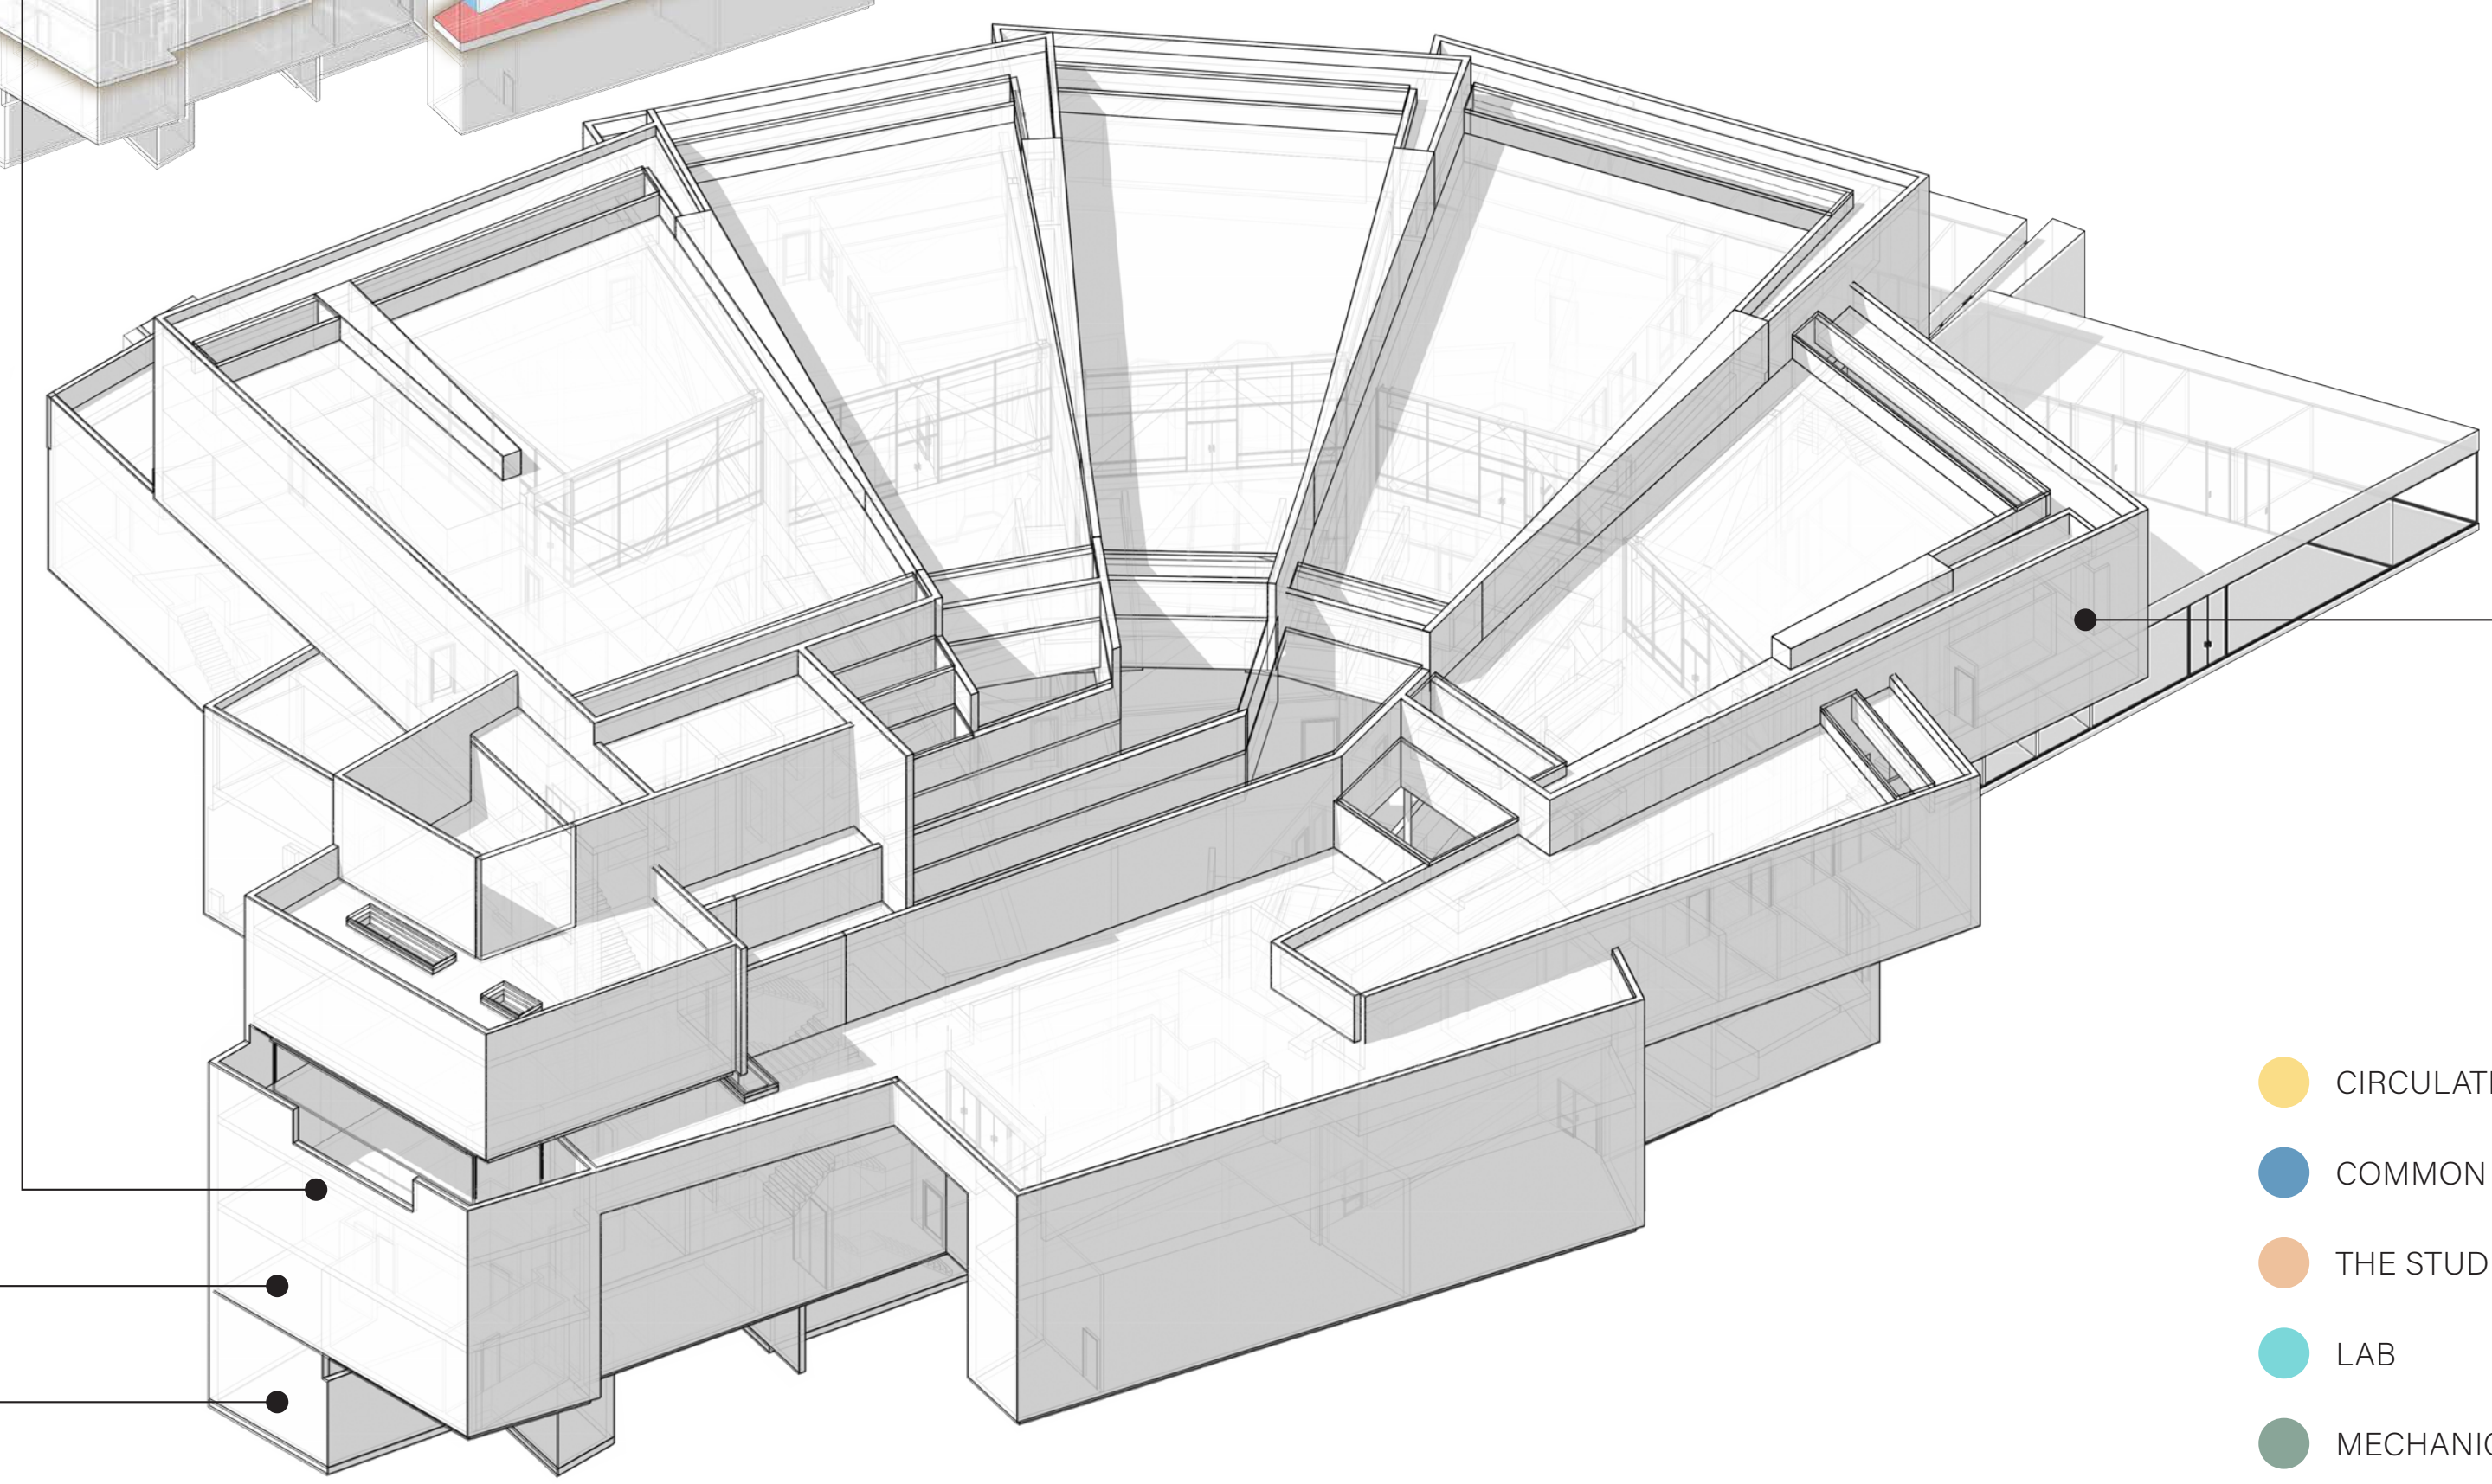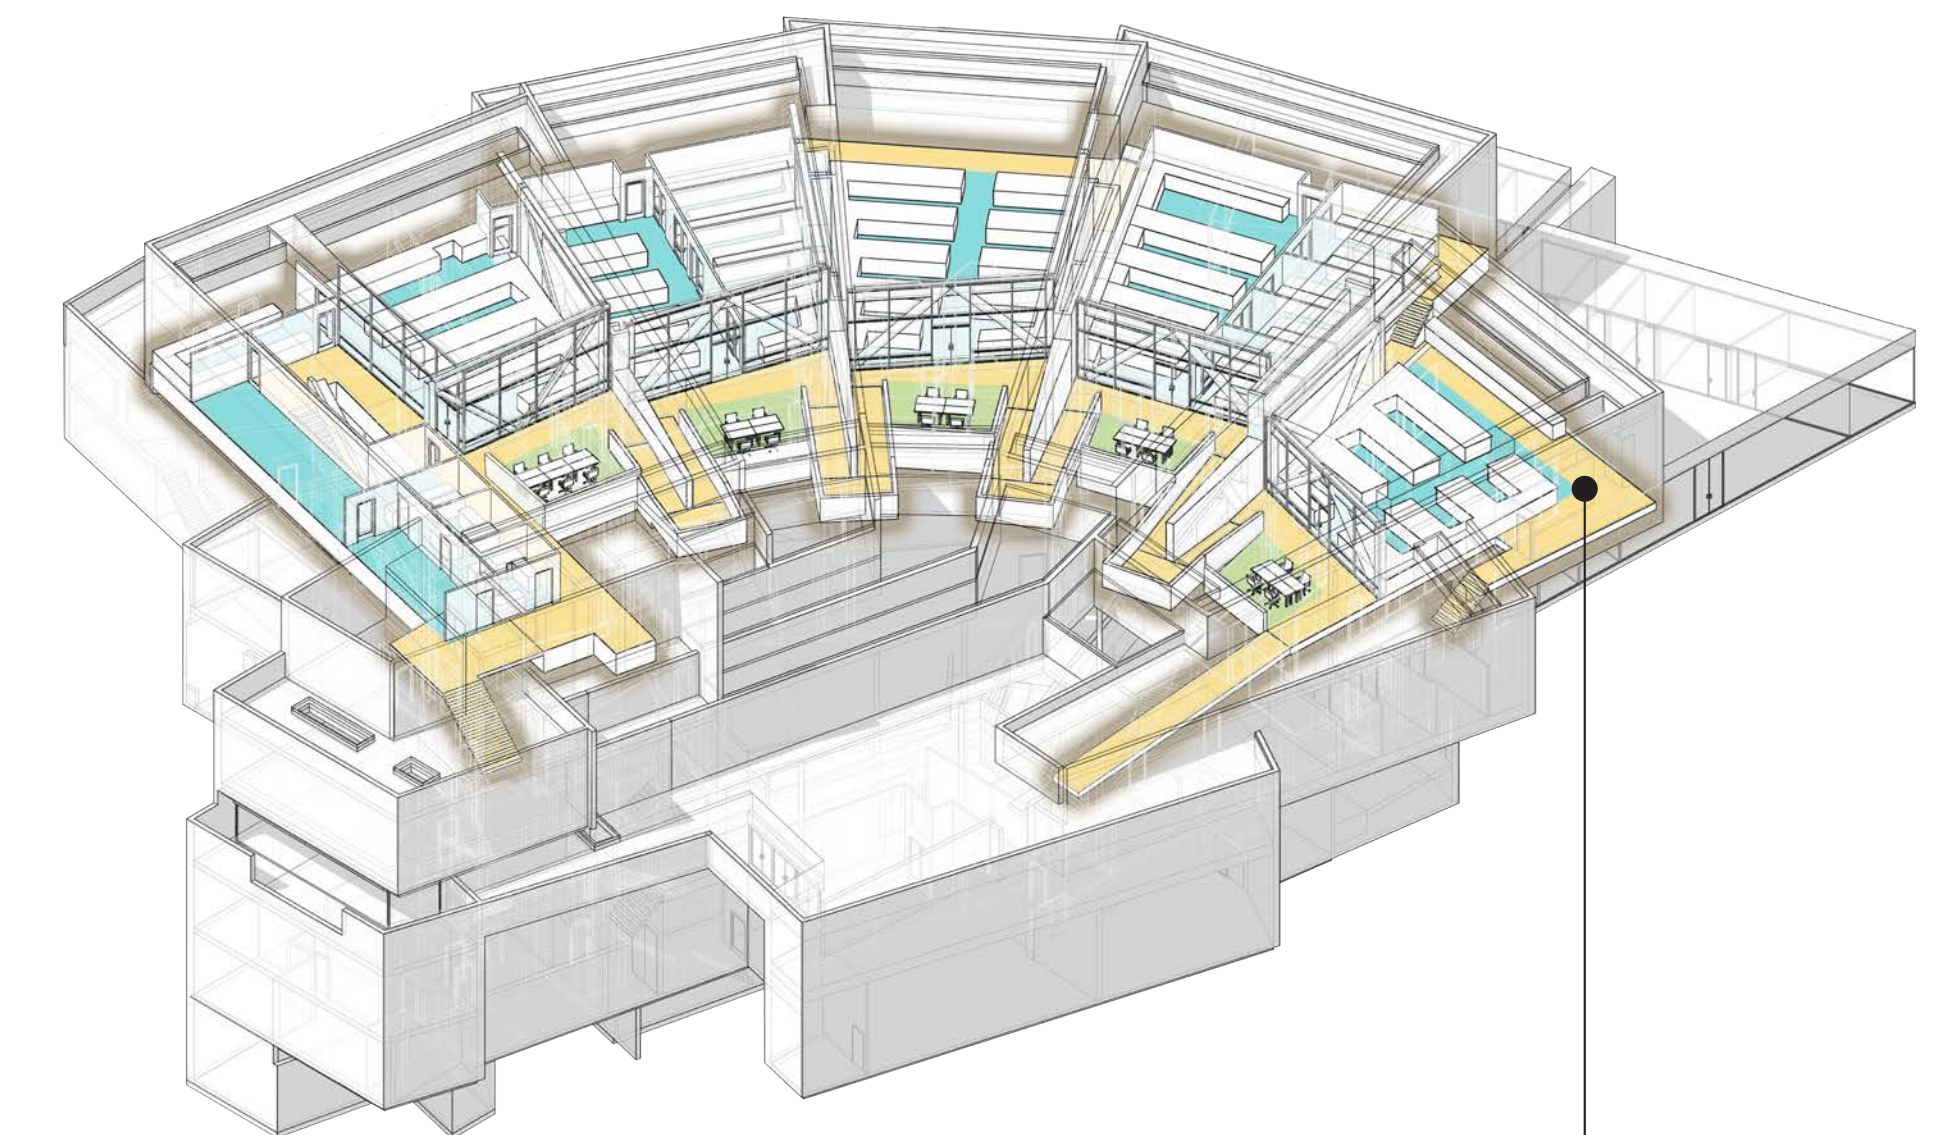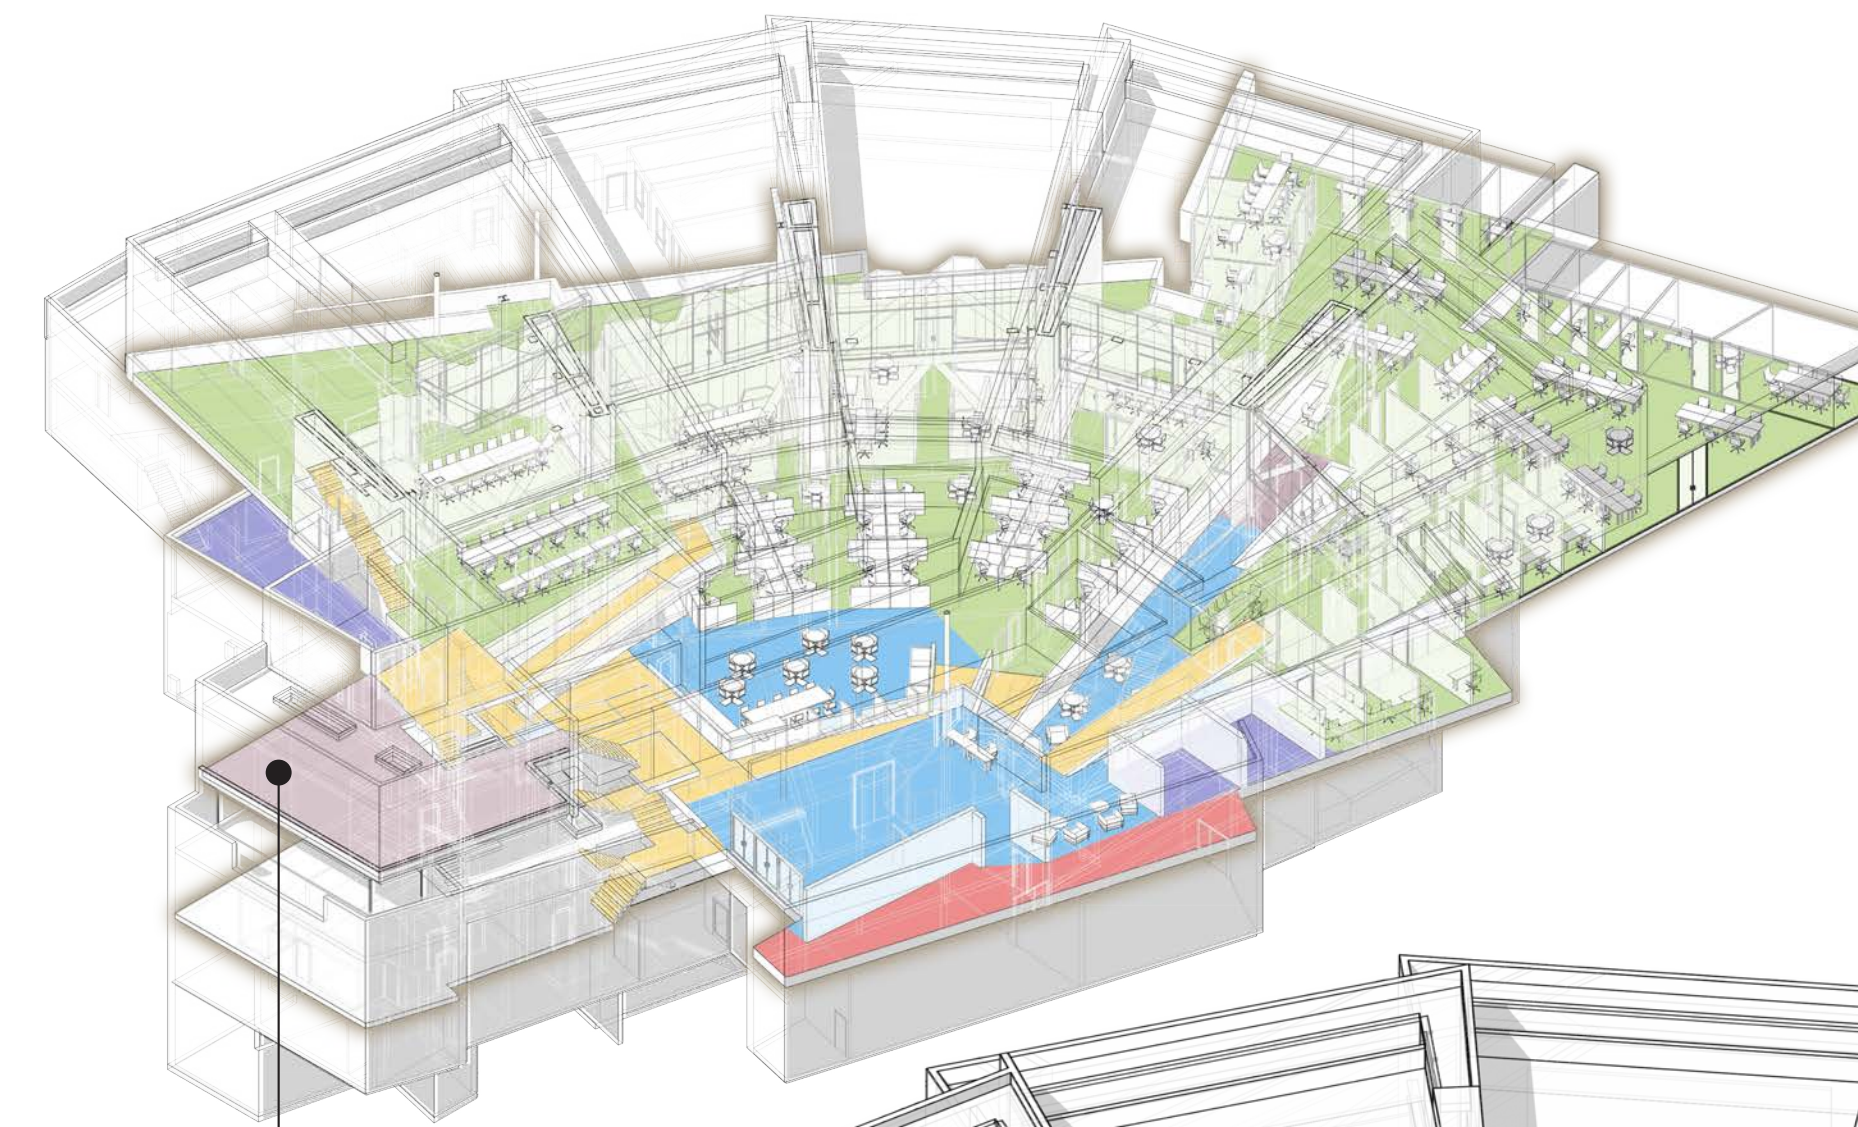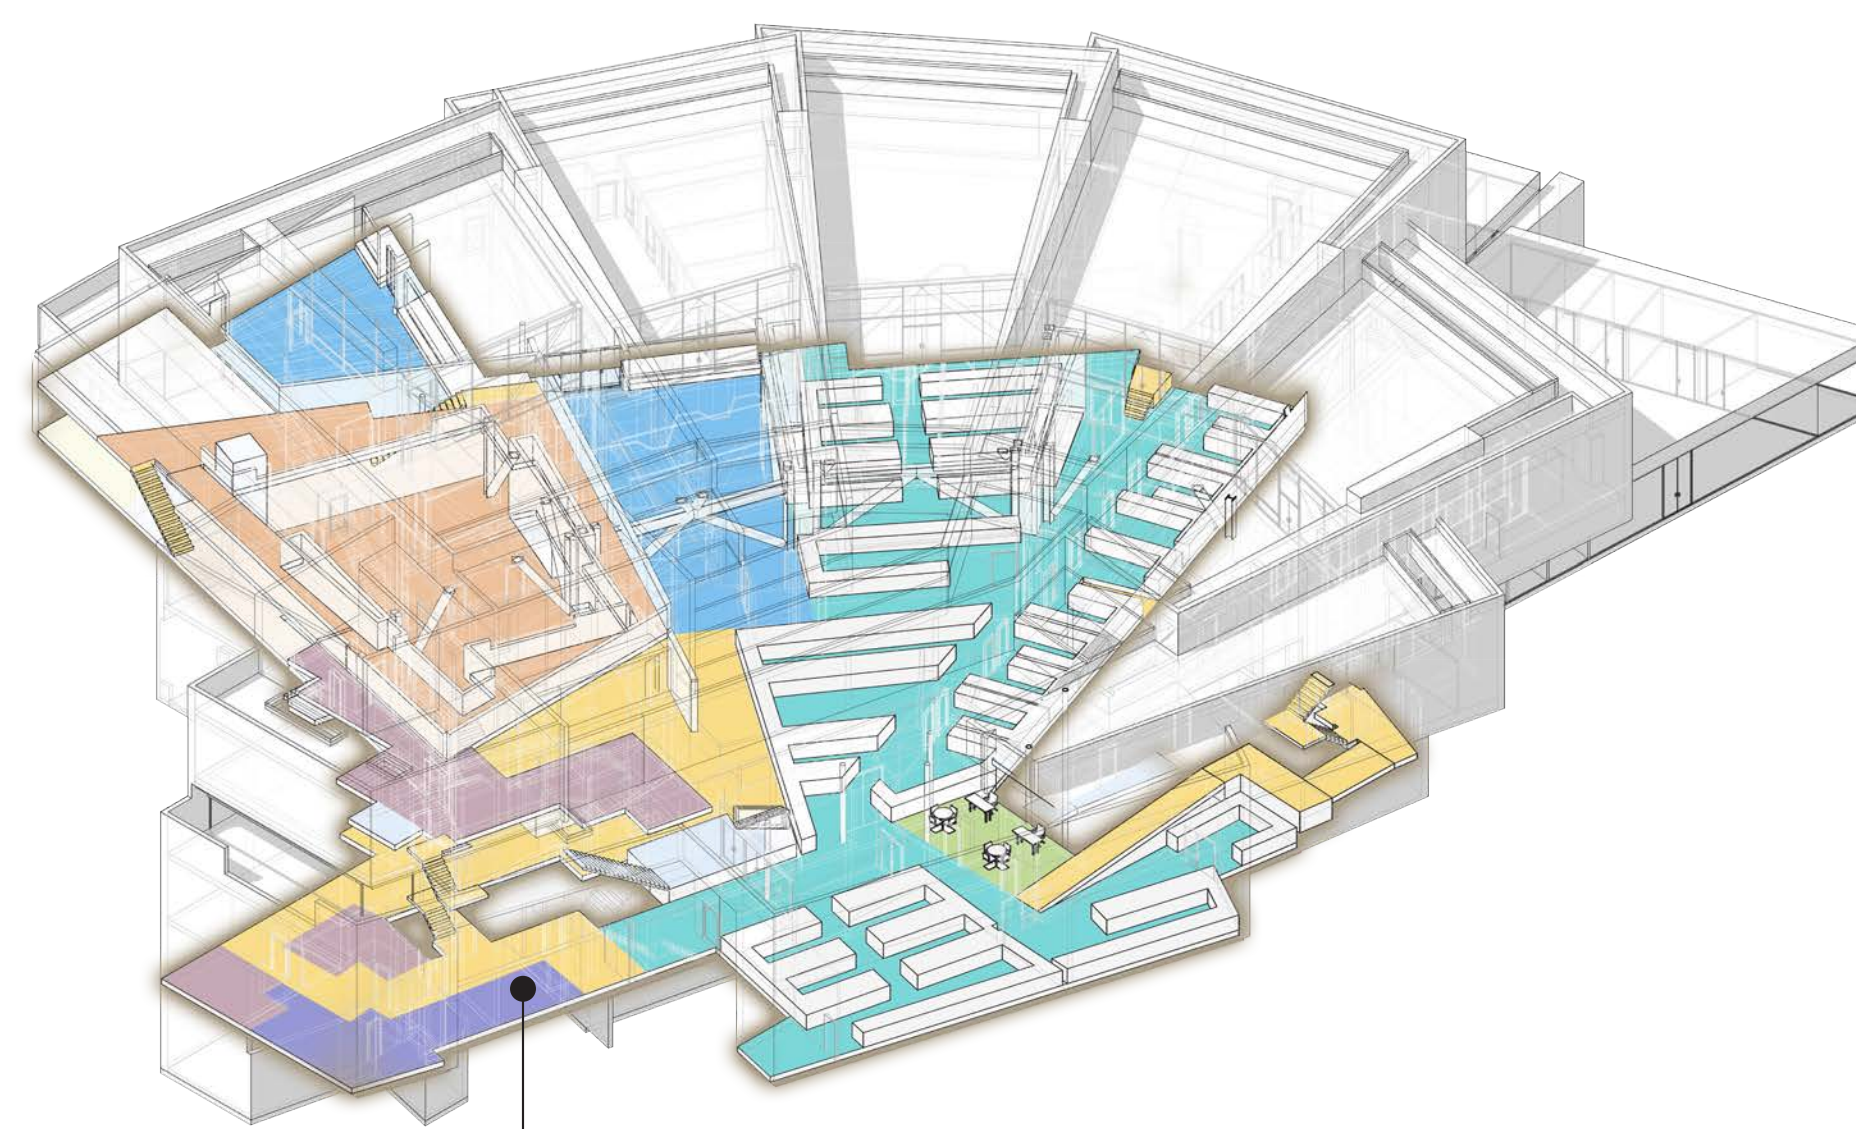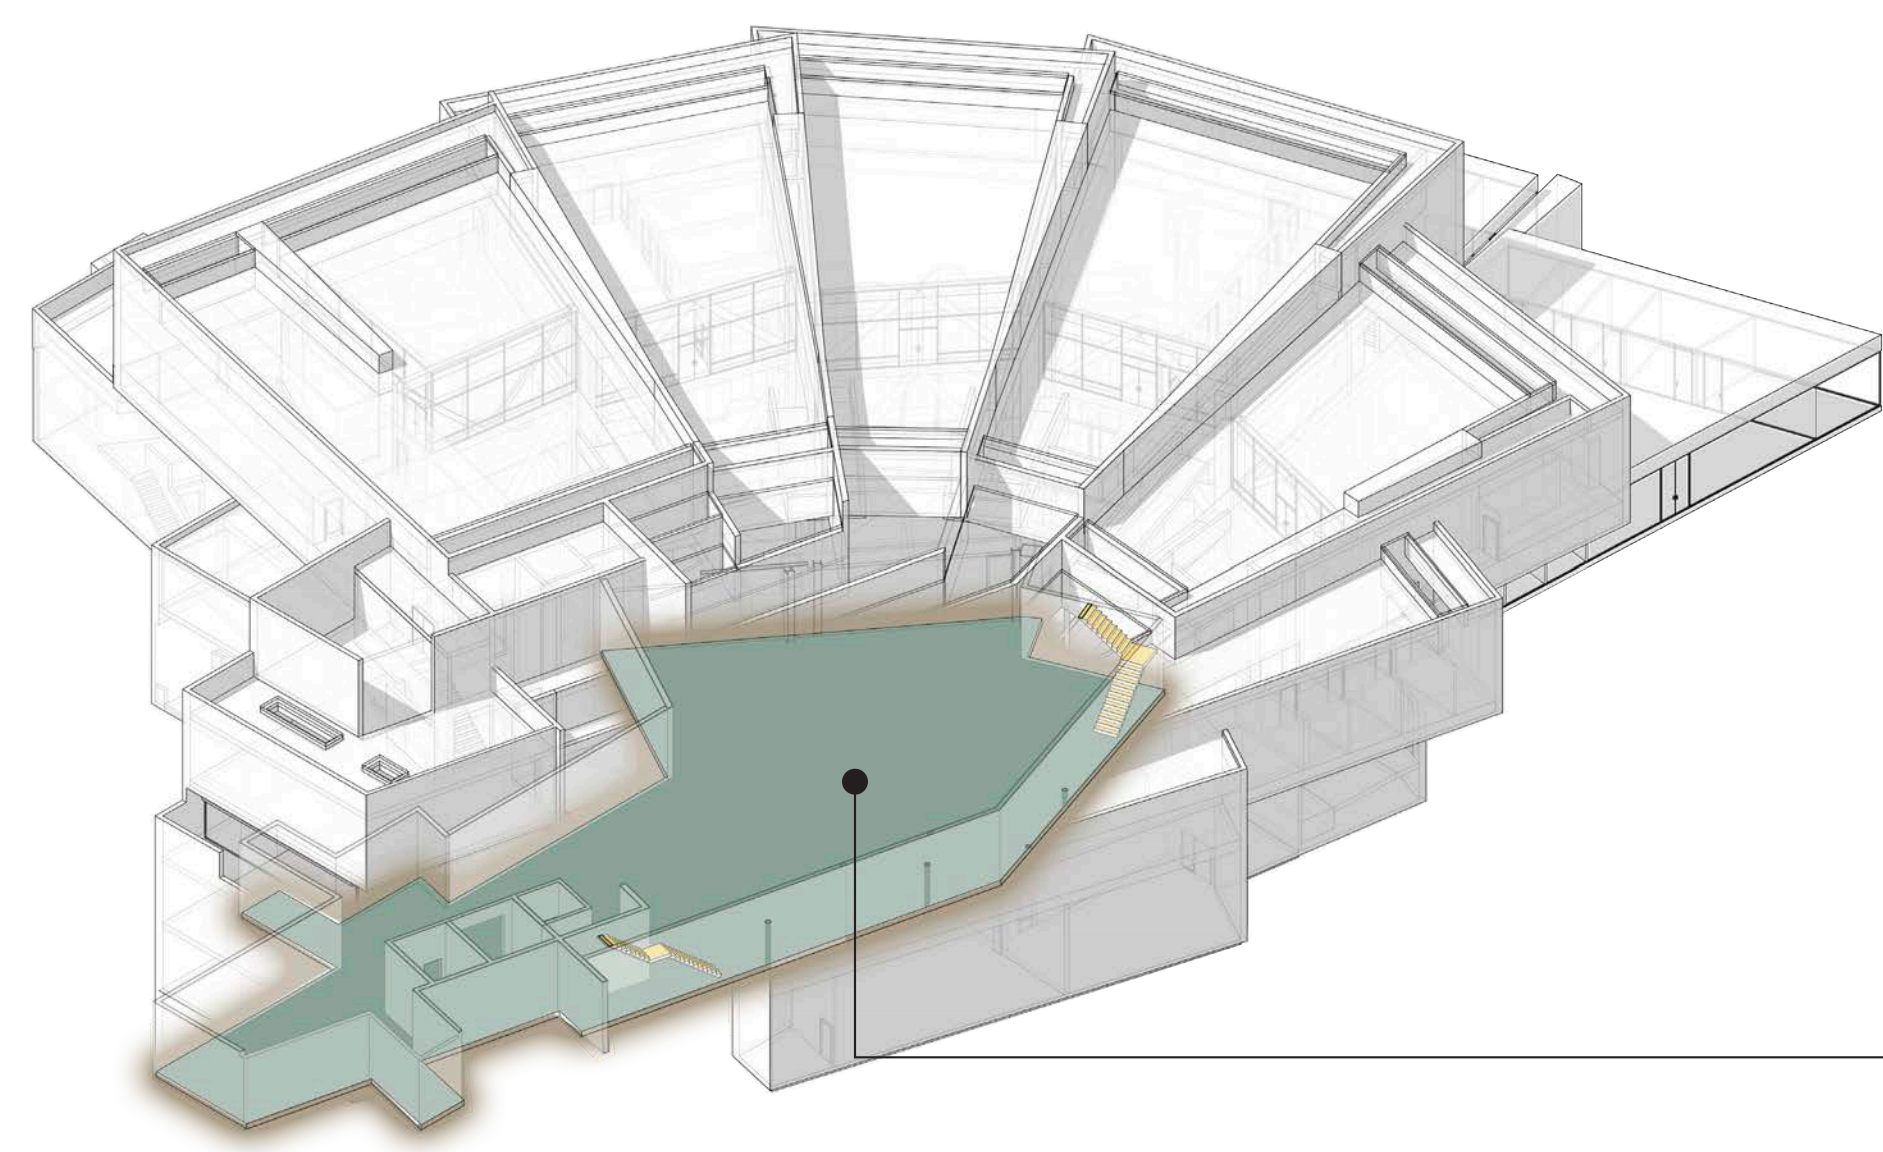

- CIRCULATION
- COMMON AREA
- THE STUDIO
- LAB
- MECHANICAL
- OFFICE
- RESTROOMS
- SHAFT
- UTILITY
- LONG TERM BICYCLE PARKING

WOO HON FAI HALL BIOENGINEERITY

